


KENT STREET

PROPERTY LINE

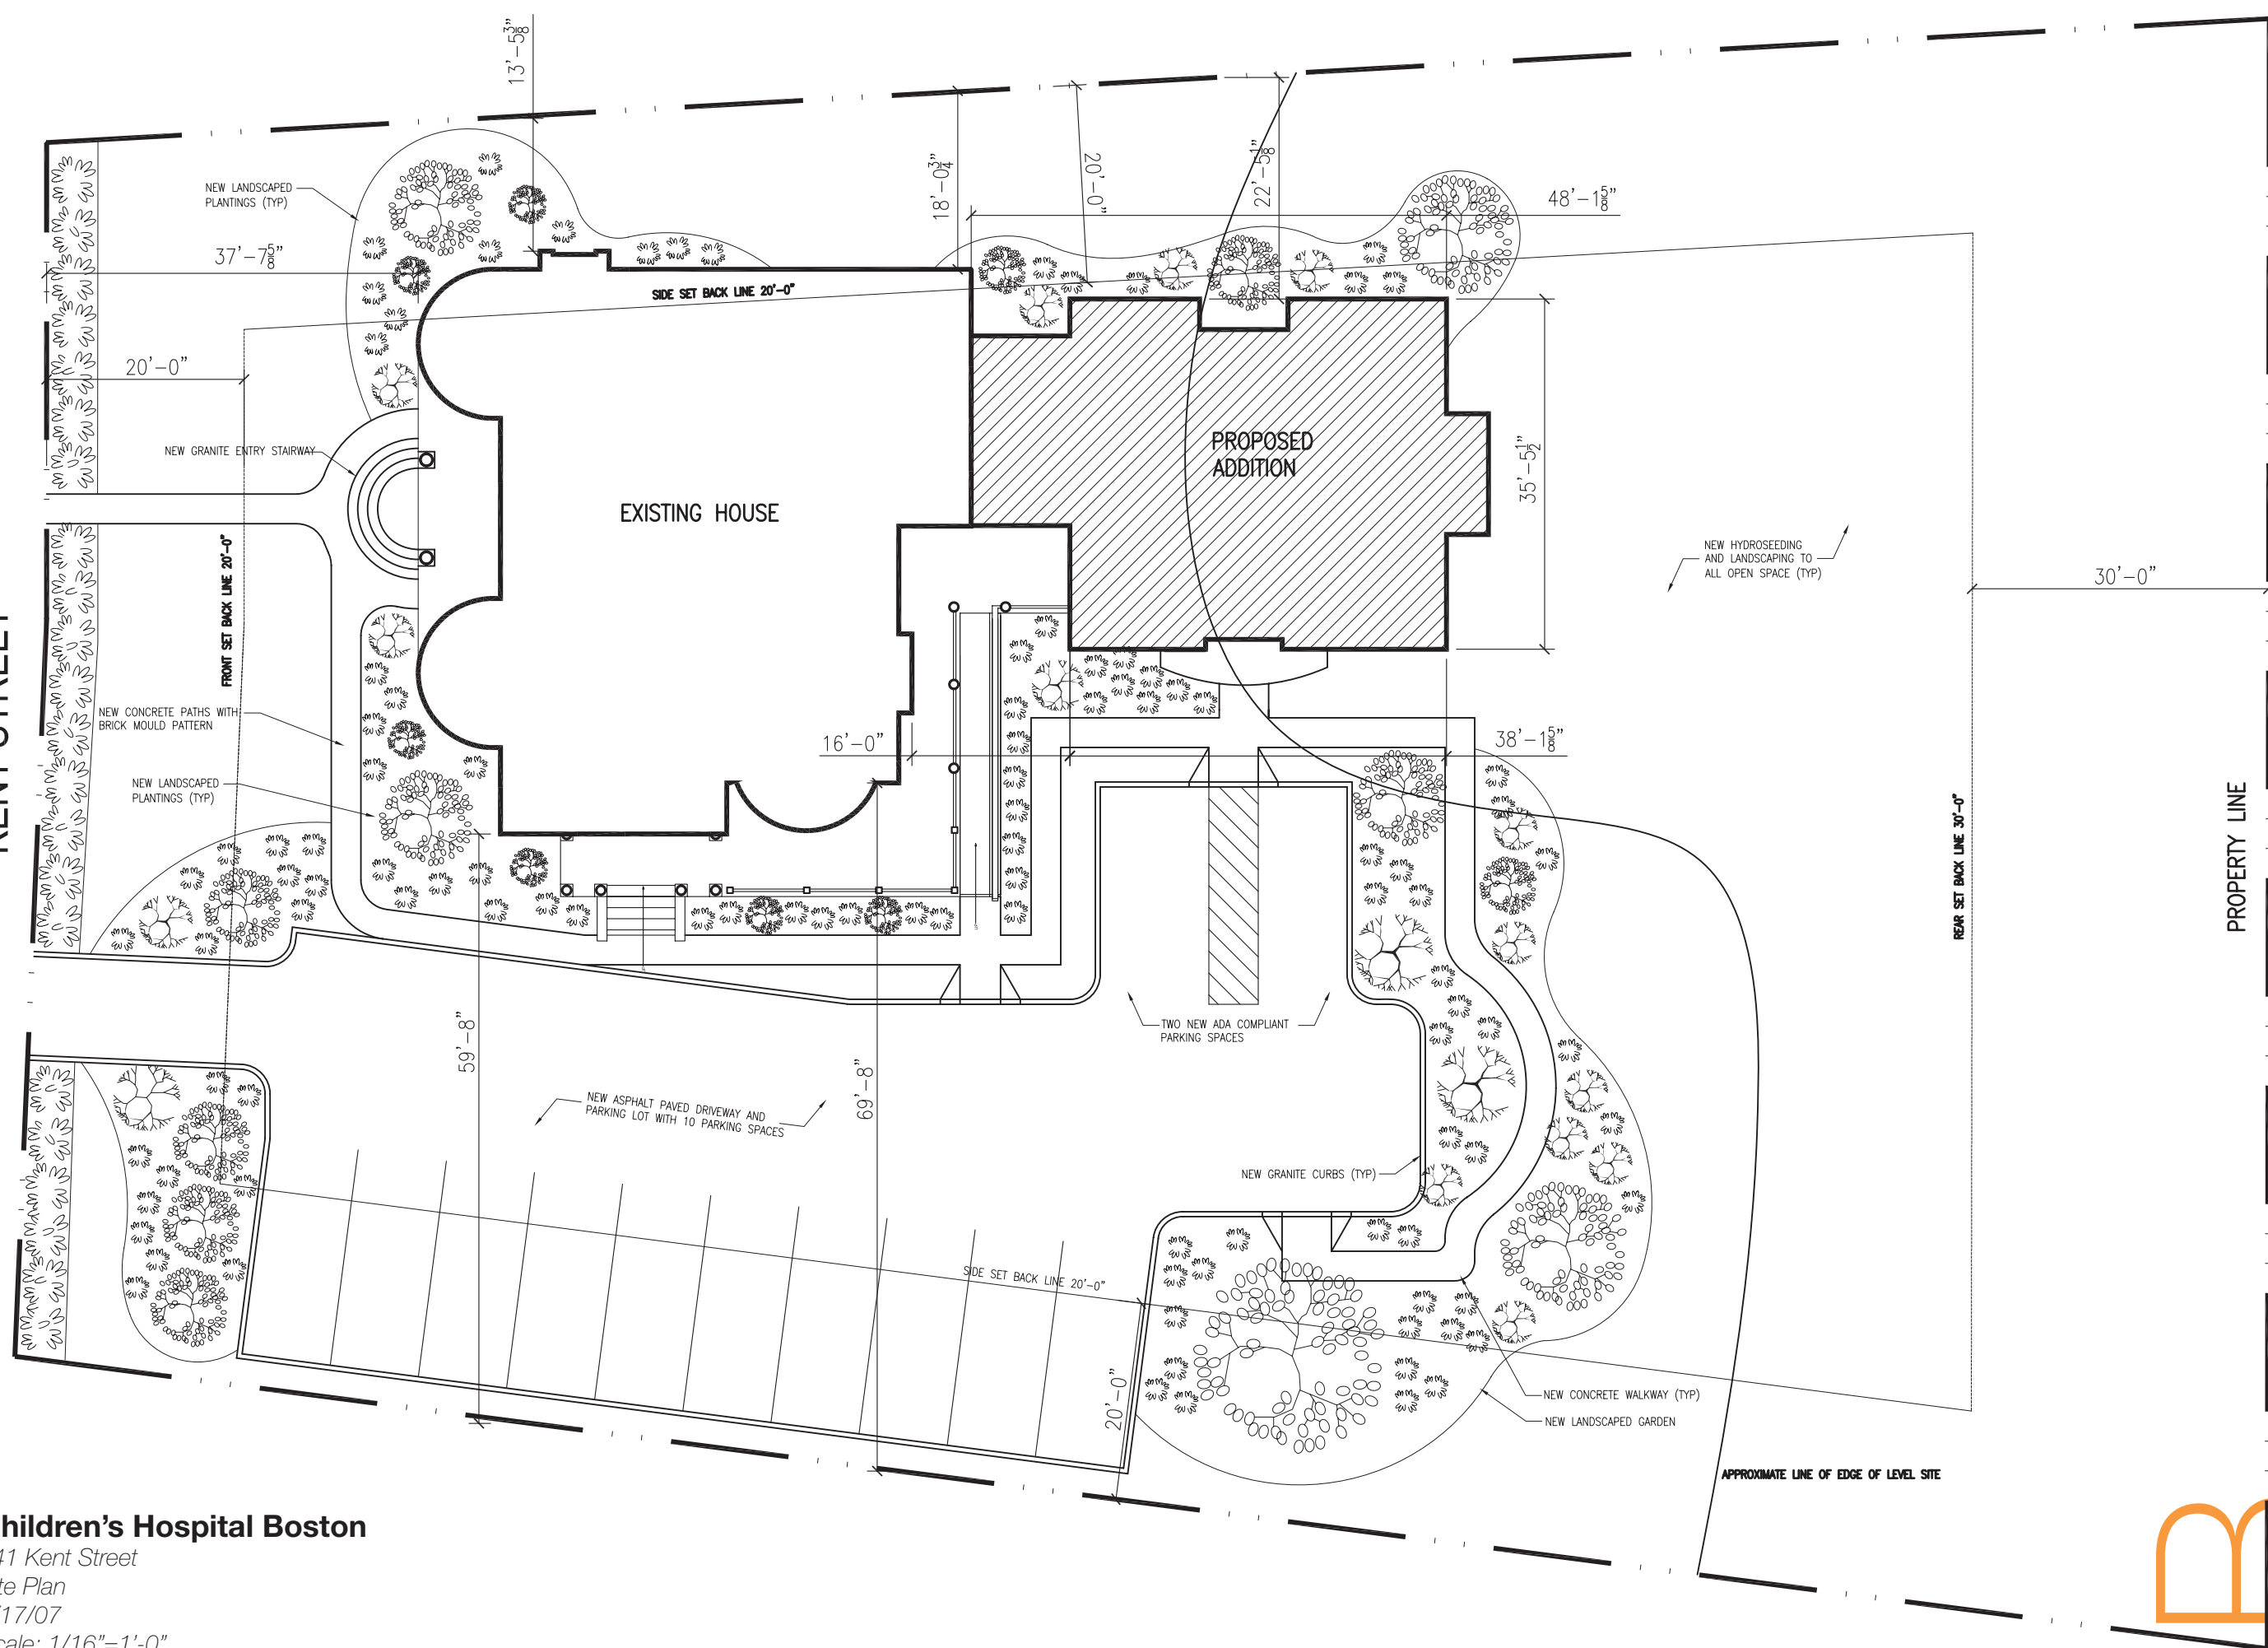

Children's Hospital Boston
 241 Kent Street
 Site Plan
 1/17/07
 Scale: 1/16"=1'-0"

